


****FOR USE ONLY WHEN NO STORM DRAINS ARE USED****

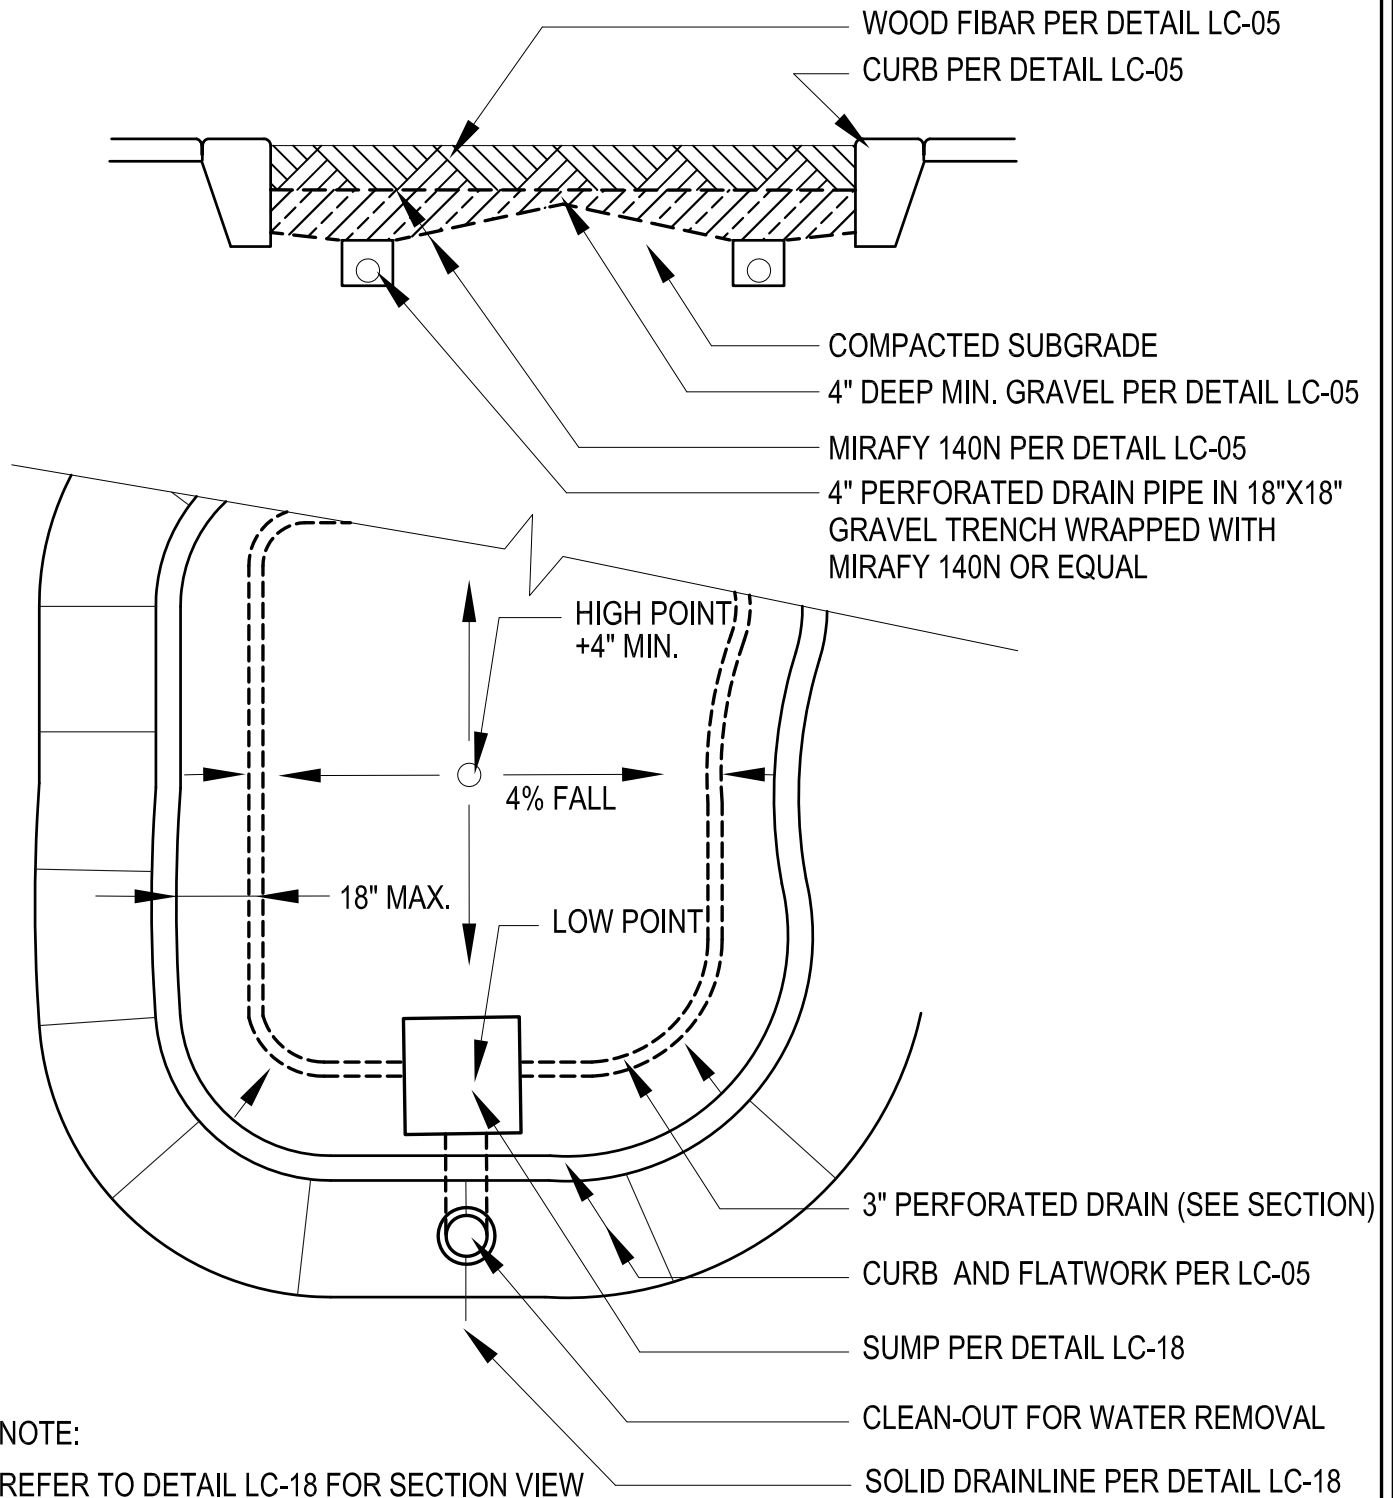

LD Consulting 2012 (Any deviation or reproduction of this design must be approved in writing by Valley-Wide Recreation & Park District)



VALLEY-WIDE RECREATION & PARK DISTRICT

PLAY AREA SUMP DRAIN LAYOUT

LC-17

REV. 2012